

## **Appendix B – Truck Access Routes**







## LEGEND



ROUTE: FREEWAY TO BNSF YARD (0.9 MILE)  
ROUTE: BNSF YARD TO FREEWAY (0.9 MILE)  
TRAFFIC SIGNAL



	By	Date
Designed	VXV	10/15
Drawn	DLO	10/15
Checked	MLF	10/15
Proj Eng		
Proj Dir		
Field Bk #		

**DAVID EVANS  
AND ASSOCIATES INC.**  
415 - 118th Avenue SE  
Bellevue Washington 98005-3518  
Phone: 425.519.6500




BNSF INTERNATIONAL FACILITY ACCESS PROJECT  
ALTERNATIVE CONCEPTUAL DESIGN

---

GATEWAY DR.  
TRUCK ACCESS TO FREEWAY

No.	Date	Revisions

File No. \_\_\_\_\_  
 State AS SHOWN  
 Date \_\_\_\_\_





**PUBLIC WORKS DEPT.**  
•ENGINEERING •STREETS •WATER •SEWER •PARKS •BUILDING •

ENGINEERING • STREETS • WATER • SEWER • PARKS • BUILDING •





NOT TO SCALE

### LEGEND

- ROUTE: FREEWAY TO BNSF YARD (1.3 MILE)
- ROUTE: BNSF YARD TO FREEWAY (1.3 MILE)
- TRAFFIC SIGNAL



File No.	
Scale	AS SHOWN
Date	

BNSF INTERNATIONAL FACILITY ACCESS PROJECT  
ALTERNATIVE CONCEPTUAL DESIGN  
S. 124TH ST.  
TRUCK ACCESS TO FREEWAY

DAVID EVANS  
AND ASSOCIATES, INC.  
415 - 118th Avenue SE  
Bellevue Washington 98005-3518  
Phone: 425.519.6500



By	Date
Designed	
Drawn	
Checked	
Field	
Field Bk #	

**PUBLIC WORKS DEPT.**  
•ENGINEERING •STREETS •WATER •SEWER •PARKS •BUILDING •







## LEGEND



ROUTE: FREEWAY TO BNSF YARD (1.4 MILE)  
ROUTE: BNSF YARD TO FREEWAY (1.4 MILE)

TRAFFIC SIGNAL

BNSF INTERNATIONAL FACILITY ACCESS PROJECT  
ALTERNATIVE CONCEPTUAL DESIGN

AIRPORT WAY S.  
TRUCK ACCESS TO FRE

**DAVID EVANS  
ASSOCIATES INC.**  
415 - 118th Avenue SE  
Bellevue Washington 98005-3518  
Phone: 425.519.6500



	By	Date
Designed:	VXV	10/15
Drawn	DLO	10/15
Checked	MLF	10/15
Proj Eng		
Proj Dir		
Chief Est		

**PUBLIC WORKS DEPT.**  
•ENGINEERING•STREETS•WATER•SEWER•PARKS•BUILDING•


[illegible]





LEGEND

- ROUTE: FREEWAY TO BNSF YARD (1.1 MILE)
- ROUTE: BNSF YARD TO FREEWAY (1.1 MILE)
- TRAFFIC SIGNAL

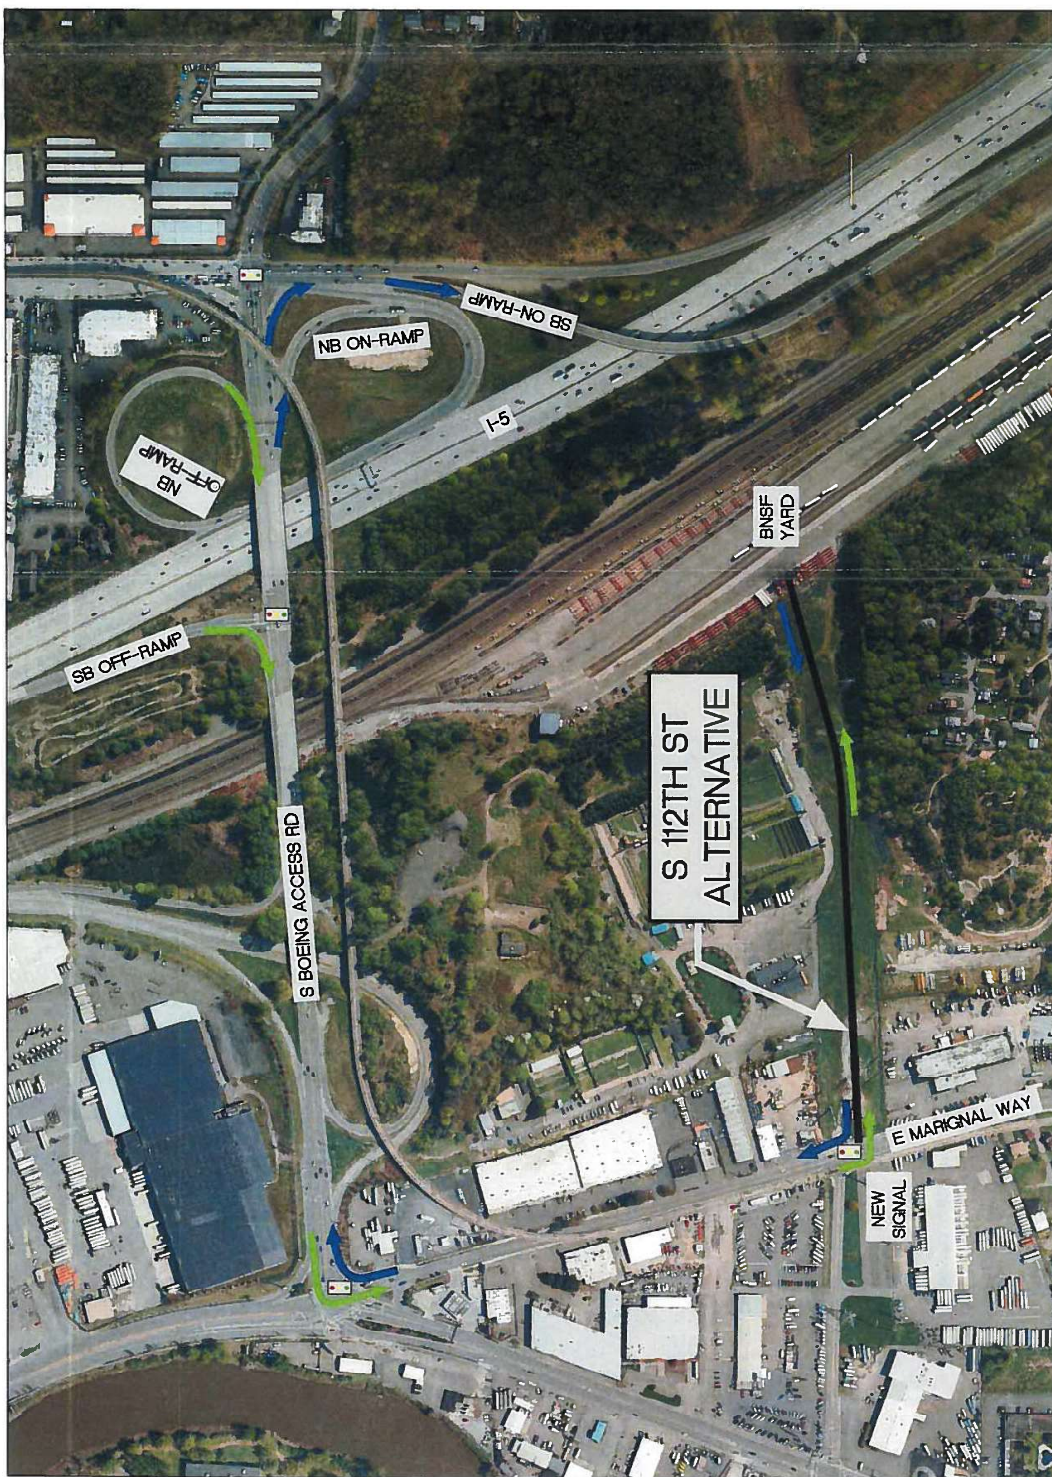

File No.	
Scale	AS SHOWN
Date	
No.	
Date	
Revisions	

BNSF INTERNATIONAL FACILITY ACCESS PROJECT  
ALTERNATIVE CONCEPTUAL DESIGN  
S. 112TH ST  
TRUCK ACCESS TO FREEWAY

**DAVID EVANS  
AND ASSOCIATES, INC.**  
415 S. 112th Avenue SE  
Bellevue, Washington 98005-1518  
Phone: 425.516.6500

By	Date
Designed	VW / 10/15
Drawn	DG / 10/15
Checked	MF / 10/15
Proj. Eng.	
Field Bx #	

**PUBLIC WORKS DEPT.**  
•ENGINEERING •STREETS •WATER •SEWER •PARKS •BUILDING •

