
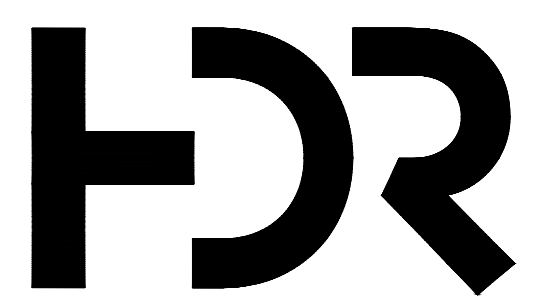
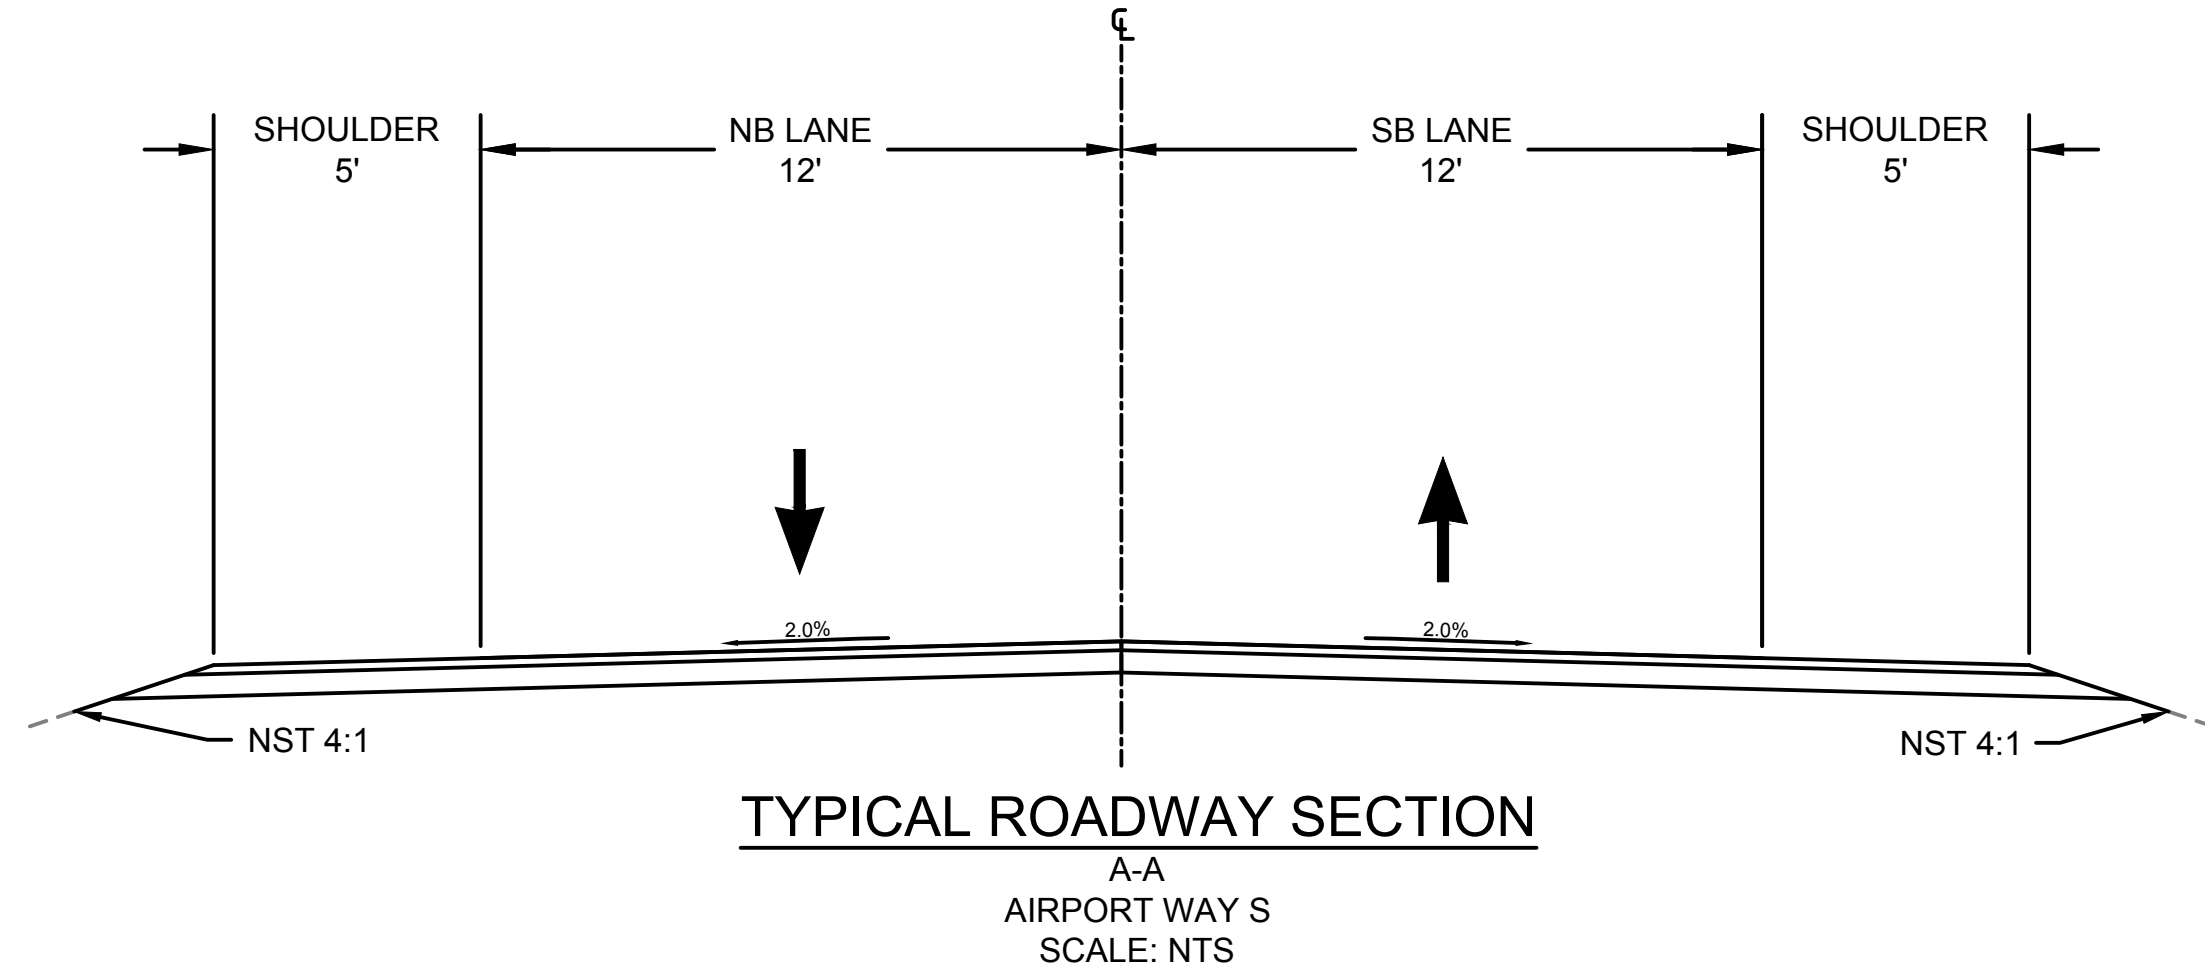
 


 

ALLENTOWN TRUCK REROUTE EIS ALTERNATIVE 2



CONCEPTUAL DESIGN - NOT FOR CONSTRUCTION

AIRPORT WAY S
ALTERNATIVE 2
PROPOSED ROADWAY EXHIBIT

PLOTTED ON 10/11/2023



CONCEPTUAL DESIGN NOT FOR CONSTRUCTION

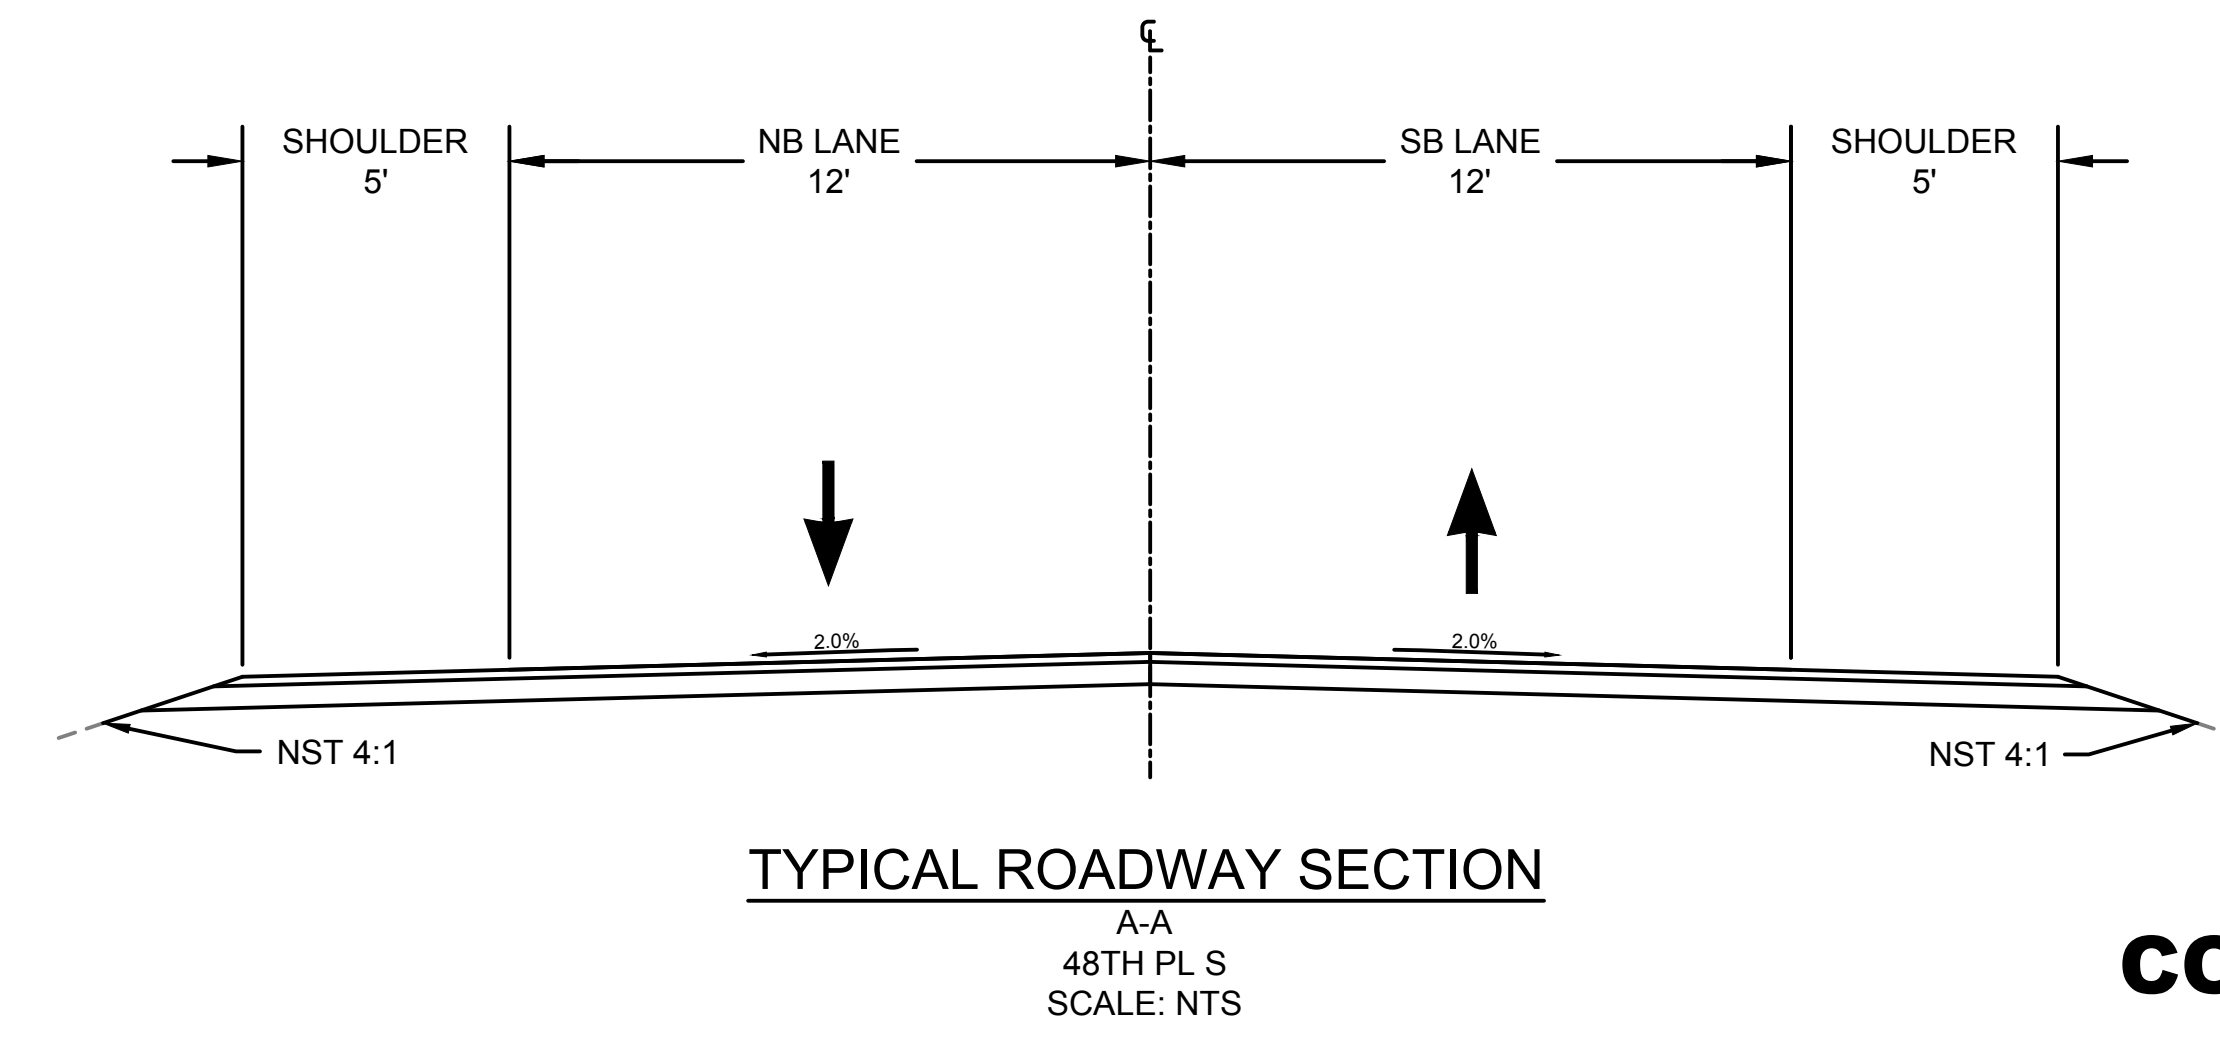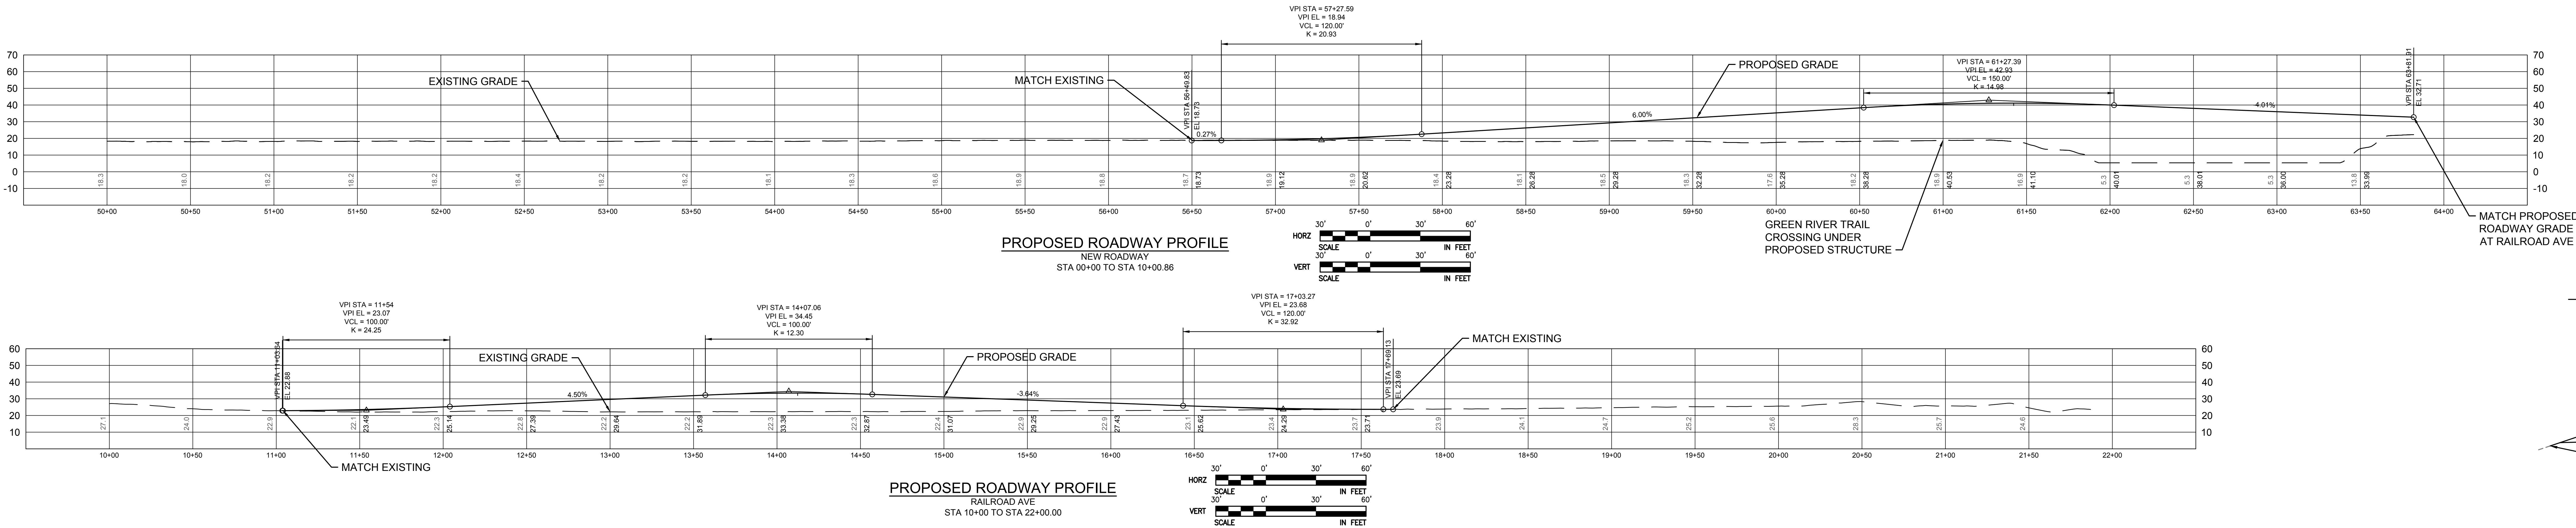

CONCEPTUAL DESIGN - NOT FOR CONSTRUCTION



CITY OF
TUKWILA

ALLENTOWN TRUCK REROUTE EIS ALTERNATIVE 3B

48TH AVE S
ALTERNATIVE 3B
PROPOSED ROADWAY EXHIBIT

PLOTTED ON 10/19/23

