

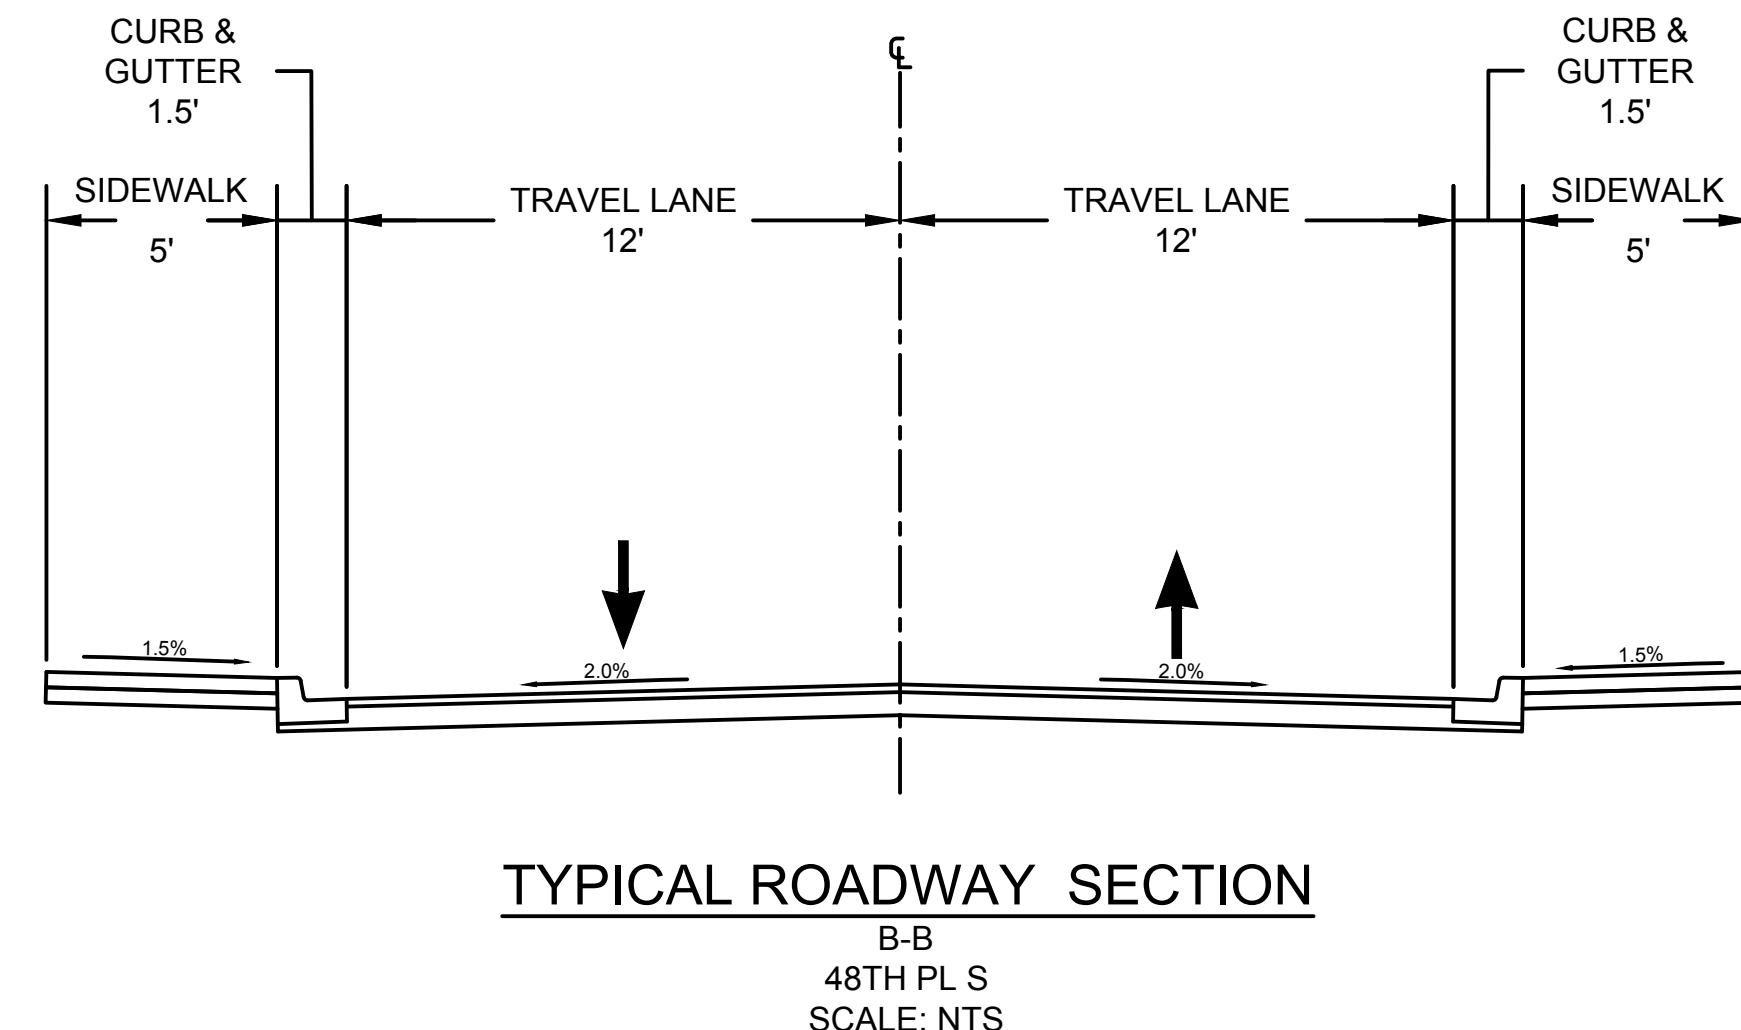
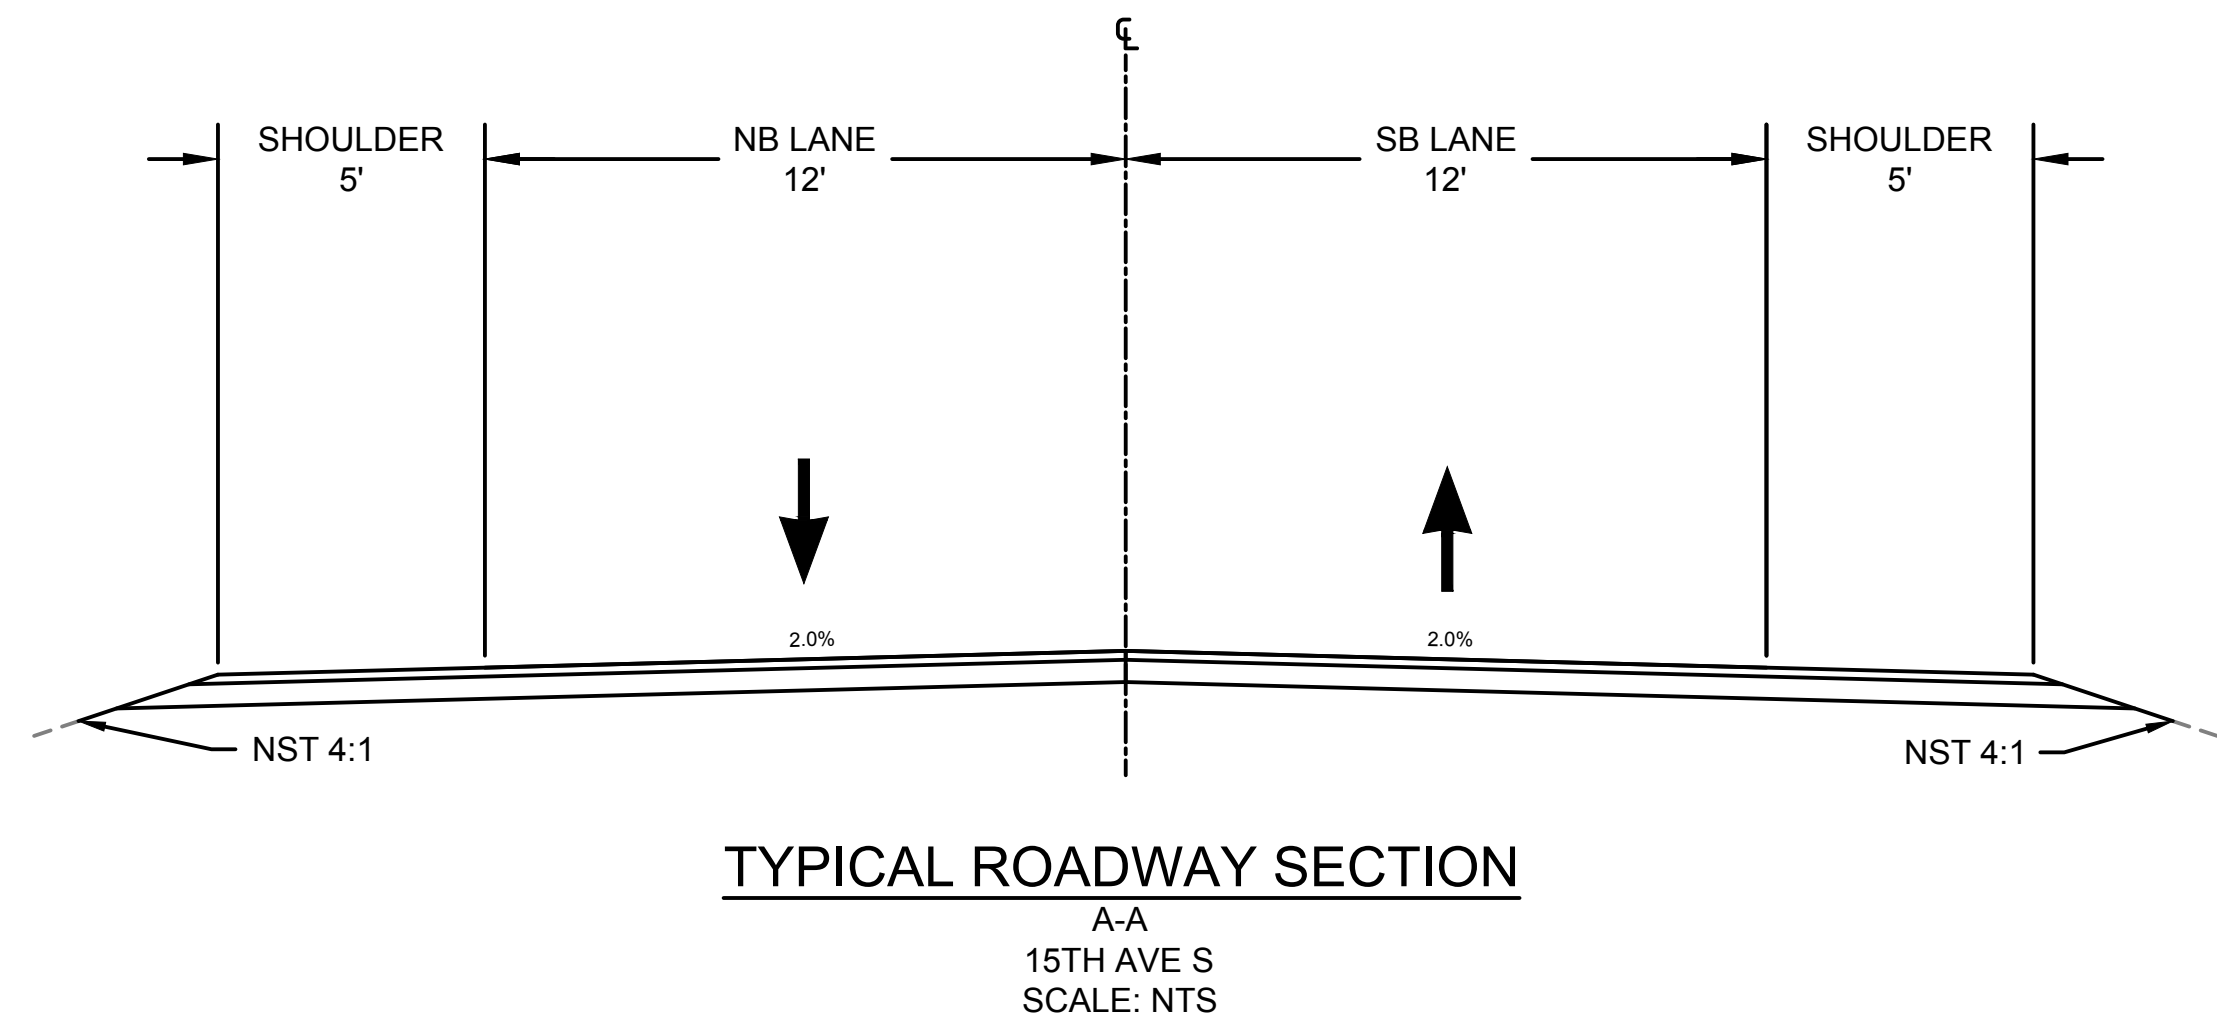


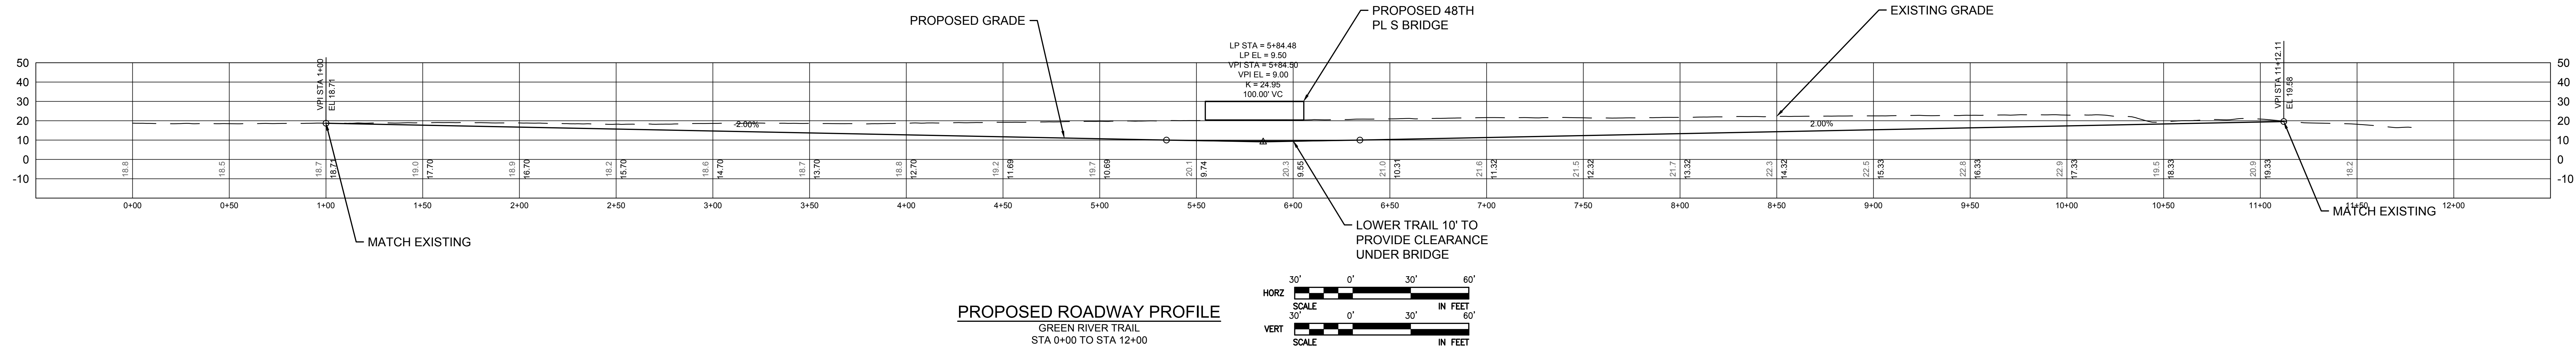

CONCEPTUAL DESIGN NOT FOR CONSTRUCTION

CONCEPTUAL DESIGN - NOT FOR CONSTRUCTION

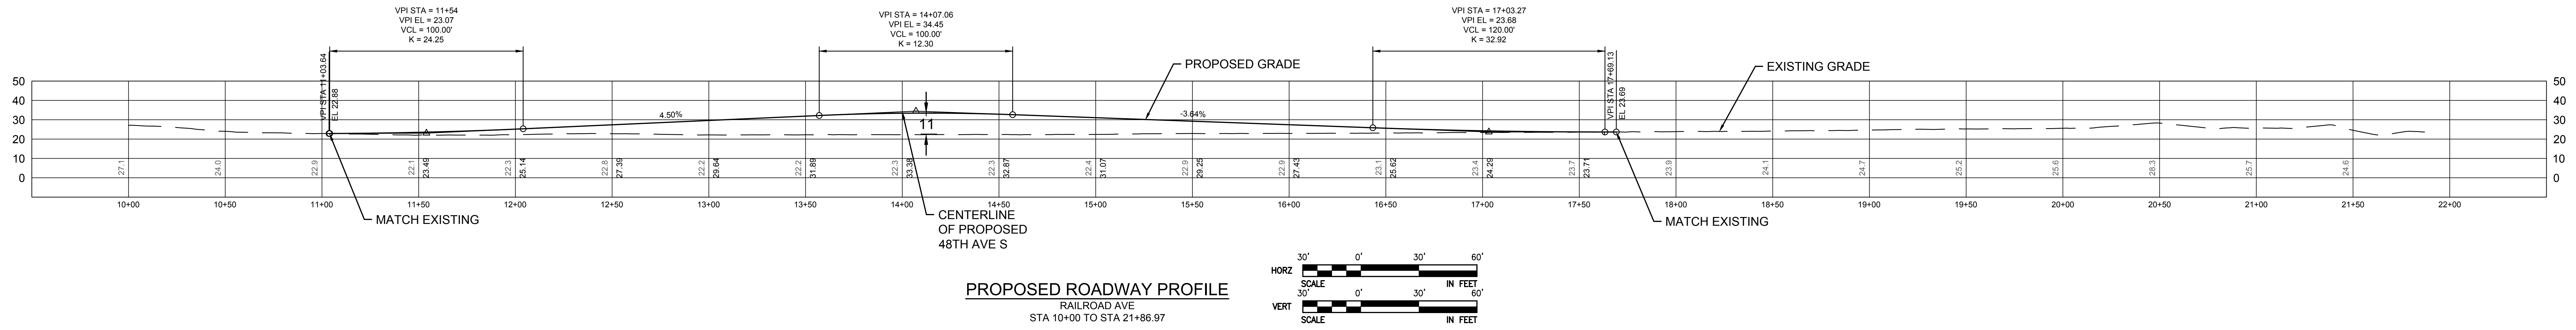



ALLENTOWN TRUCK REROUTE EIS ALTERNATIVE 3

48TH AVE S
ALTERNATIVE 3A
PROPOSED ROADWAY EXHIBIT

PLOTTED ON 11/9/23



CONCEPTUAL DESIGN NOT FOR CONSTRUCTION

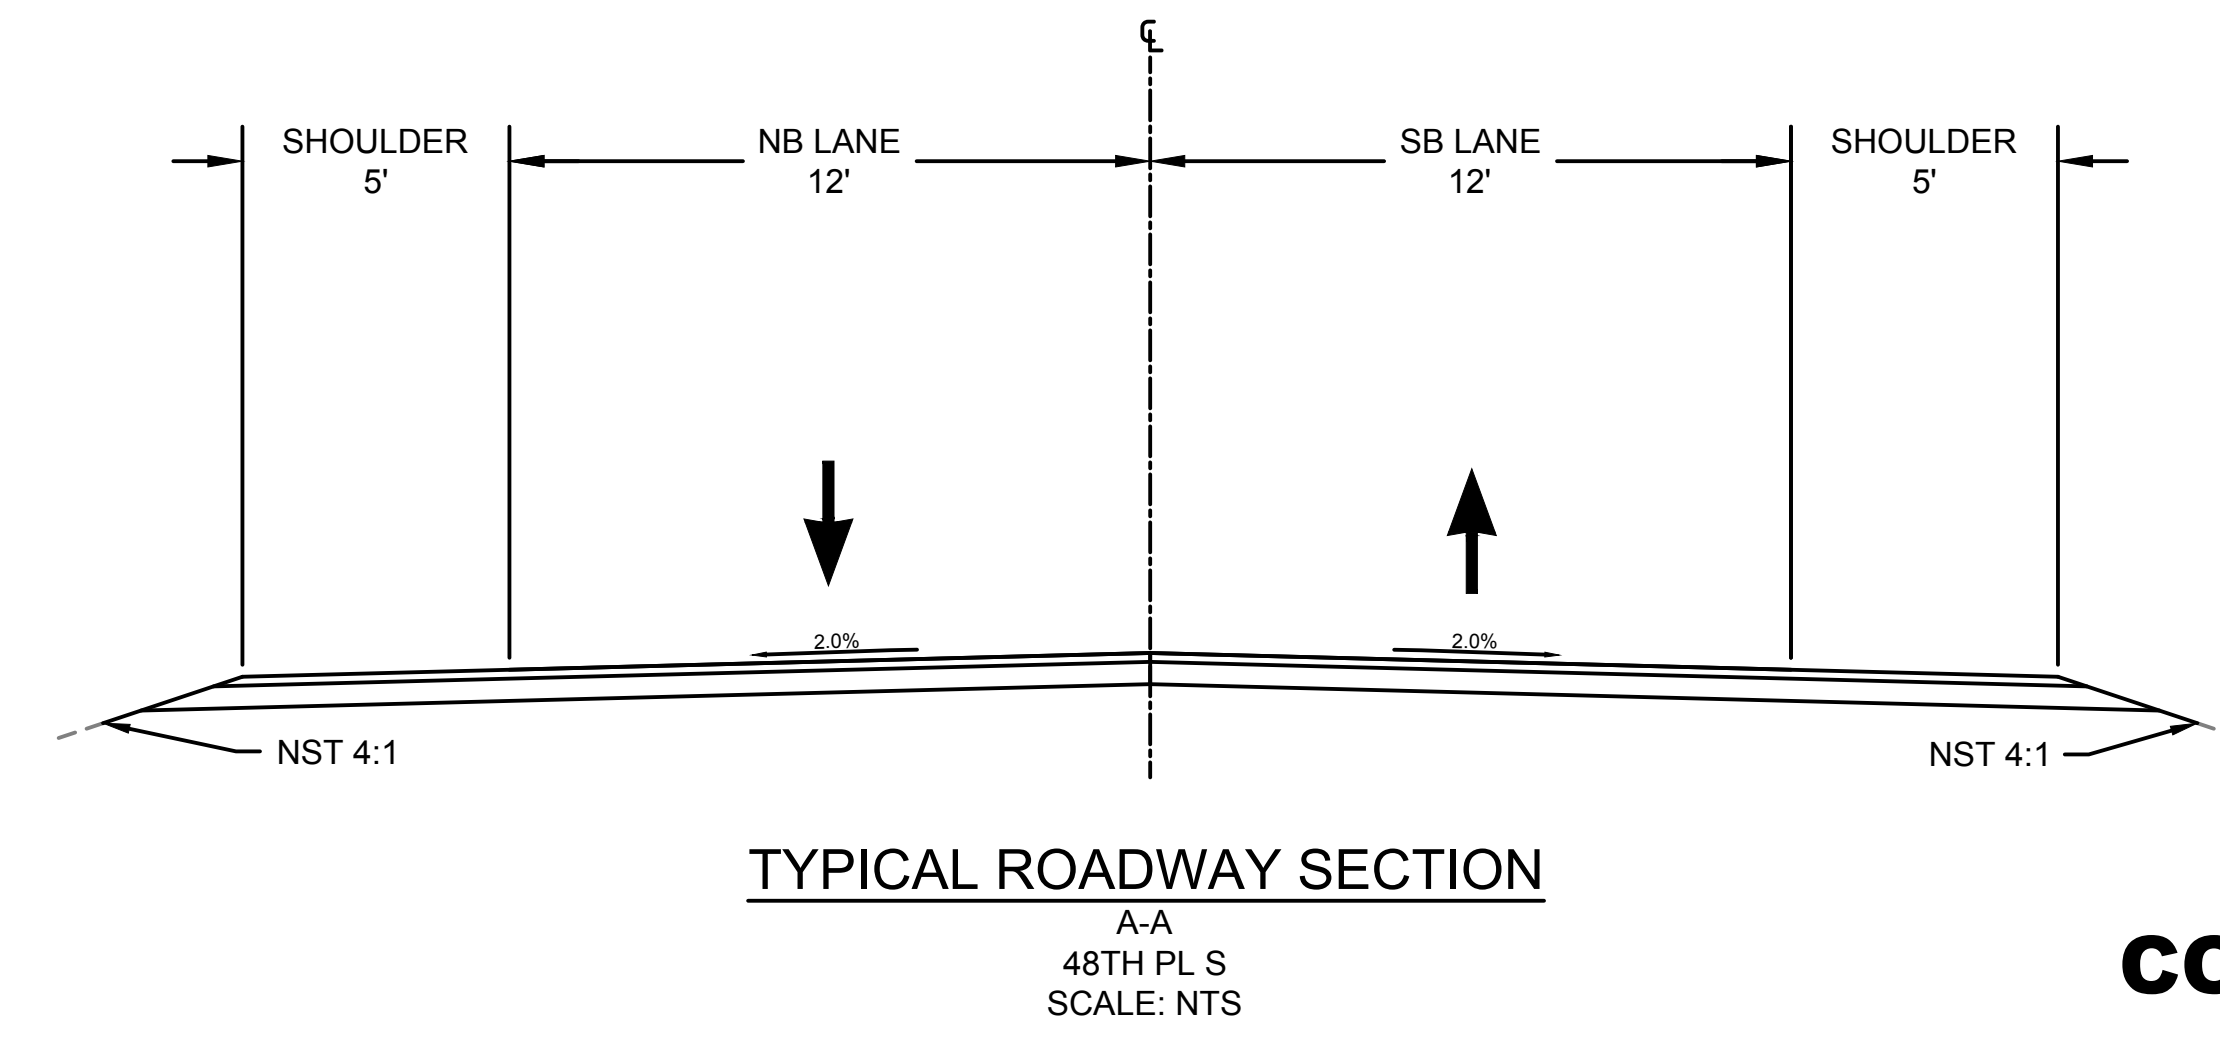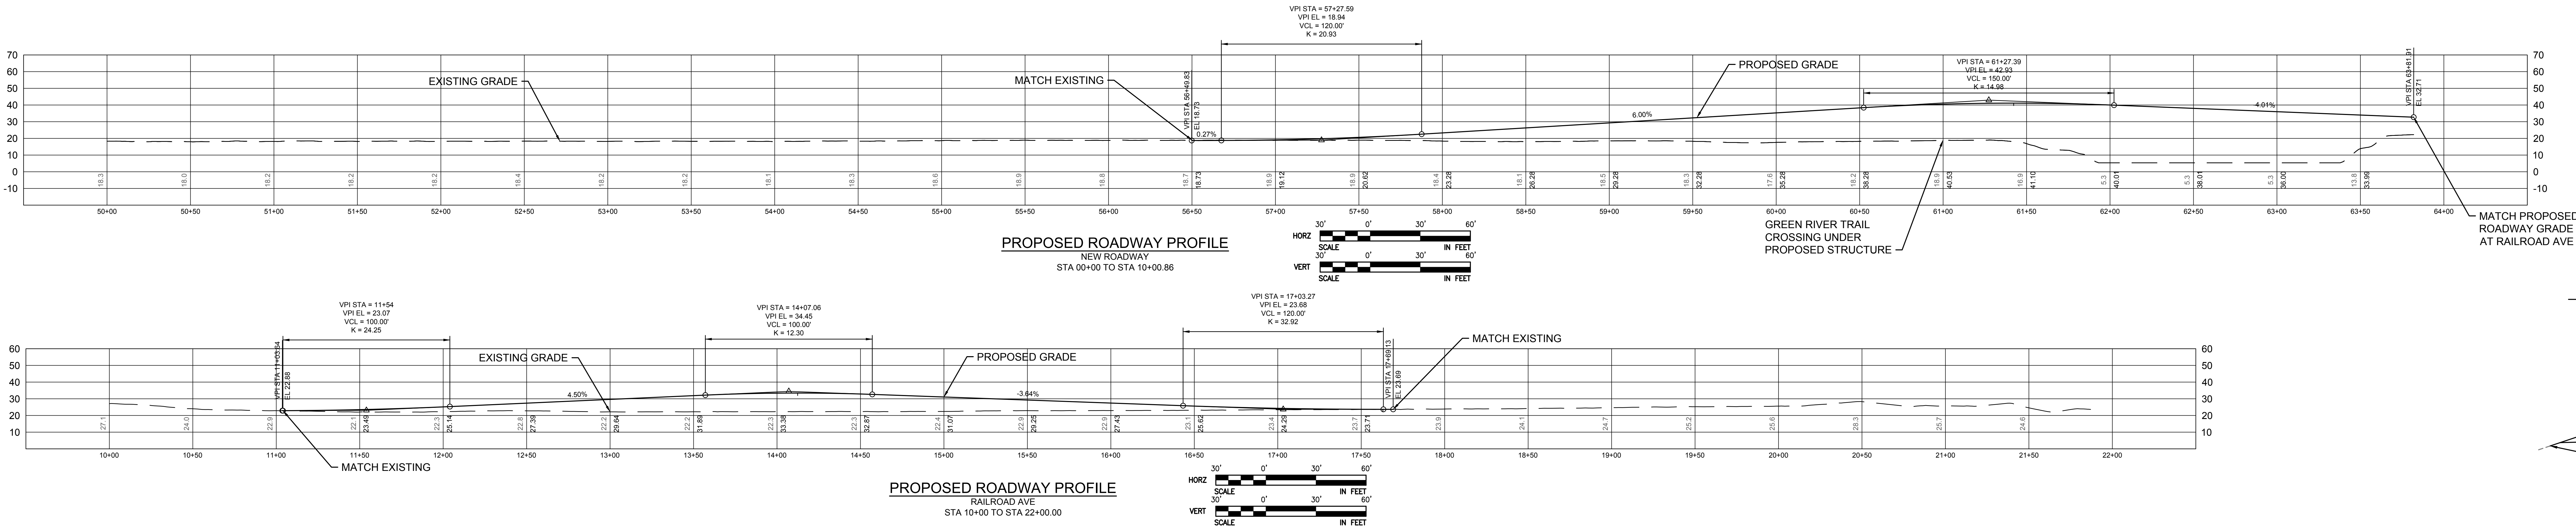



CONCEPTUAL DESIGN - NOT FOR CONSTRUCTION



ALLENTOWN TRUCK REROUTE EIS ALTERNATIVE 3B


48TH AVE S
ALTERNATIVE 3B
PROPOSED ROADWAY EXHIBIT

PLOTTED ON 10/19/23

  

CONCEPTUAL DESIGN NOT FOR CONSTRUCTION

CONCEPTUAL DESIGN - NOT FOR CONSTRUCTION

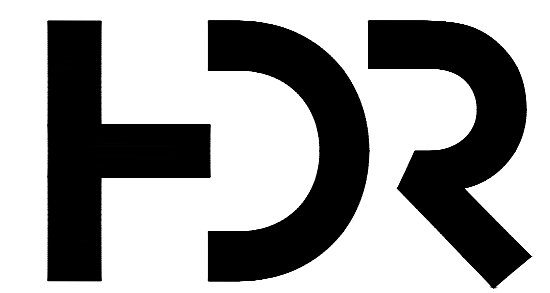

ALLENTOWN TRUCK REROUTE EIS ALTERNATIVE 4

S 129TH ST
ALTERNATIVE 4
PROPOSED ROADWAY EXHIBIT

PLOTTED ON 14/11/2023

