

Fleet and Facilities to remain operational throughout construction

SCL easement for high voltage power

S 112 ST


(E) TRANSMISSION TOWER BASE
SEATTLE CITY LIGHT EASEMENT

Elevated Link Light Rail Tracks

EMERGENCY LANE

(E) LIGHT RAIL SUPPORT PYLON
SOUND TRANSIT EASEMENT

(E) ELECTRICAL VAULT

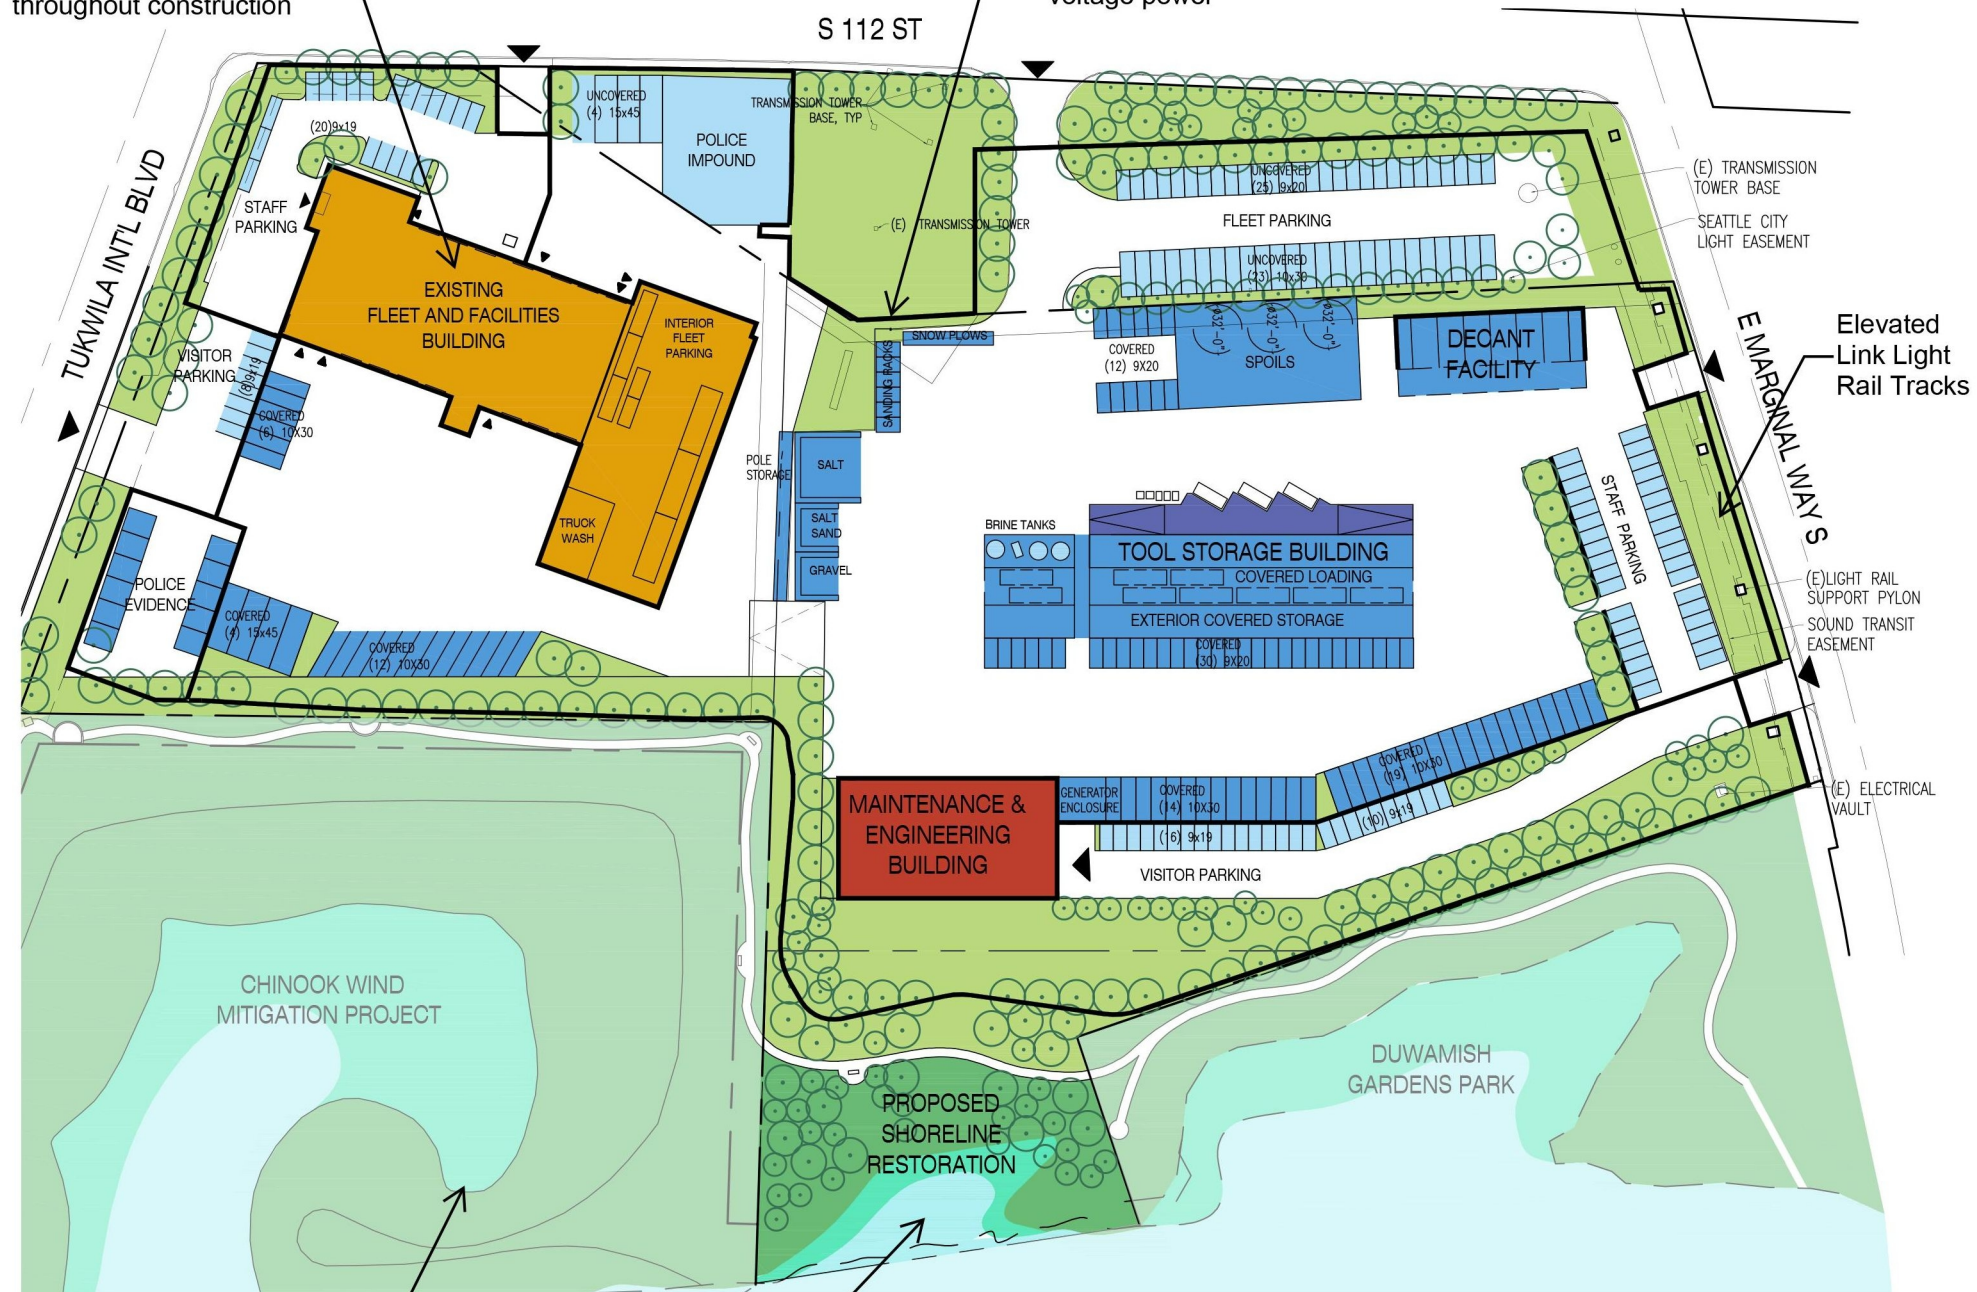

Existing Recent
Shoreline Restoration

Proposed Shoreline
Restoration

ATTACHMENT 2
Conceptual Site Plan